
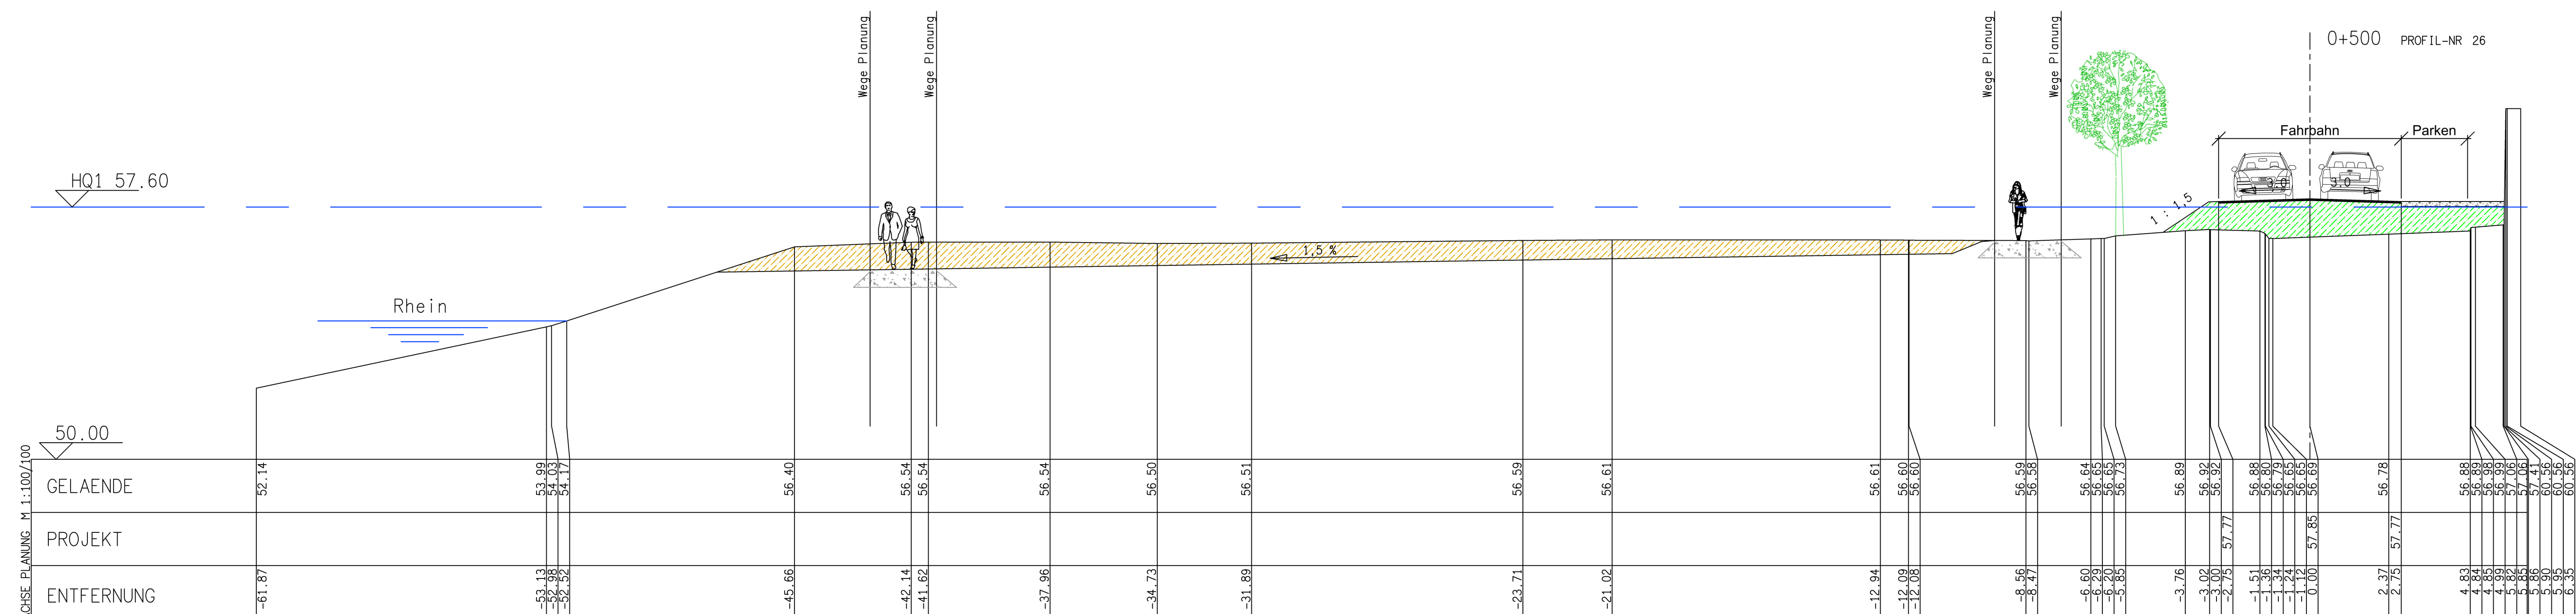


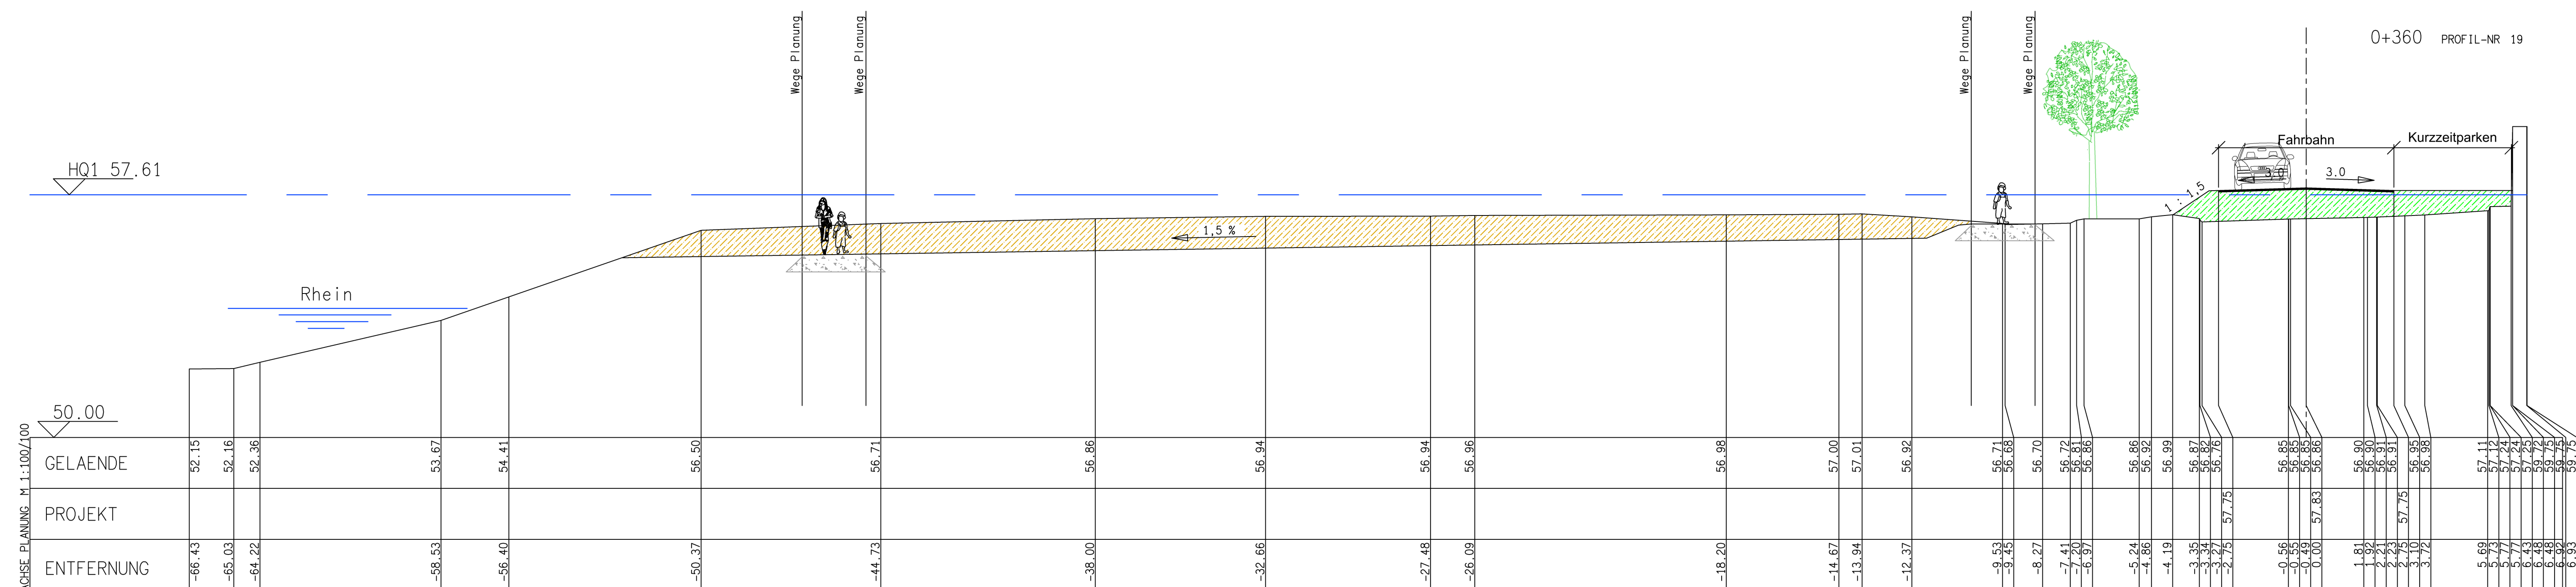

---

---